



→ /client: NAMPO

→ /show: NAMPO 2018

→ /venue: BOTHAVILLE

→ /dwg no: GLO A101


→ /Revision: 000

→ /date: 2017/07/24 12:45:36 PM

→ /pm: ADRI

→ /hall name: HOPEFIELD HALL

→ /designer: RYAN

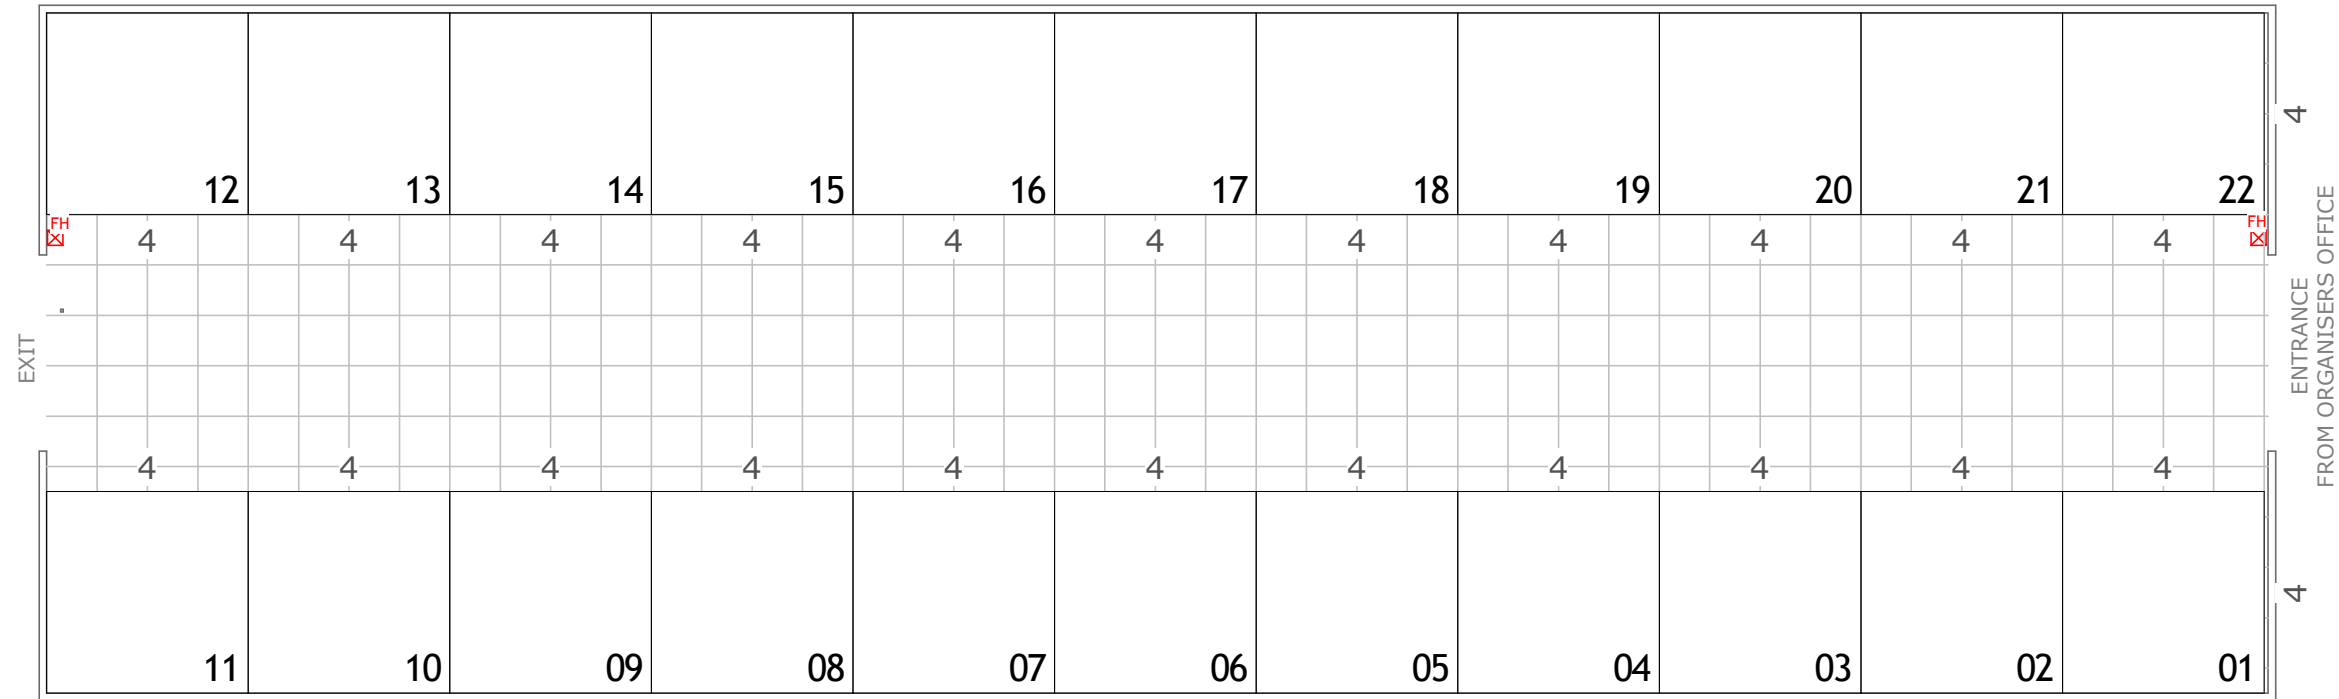

① NAMPO 2018 - BOTHAVILLE HOPEFIELD HALL - FLOOR PLAN
1 : 150

COPYRIGHT

ALL RIGHTS RESERVED