



→ /client: NAMPO

→ /show: NAMPO 2018

→ /venue: BOTAHVILLE

→ /dwg no: GLO A100


→ /Revision: 000

→ /date: 2017/07/24 12:50:14 PM

→ /pm: ADRI

→ /hall name: SANTAM HALL

→ /designer: RYAN

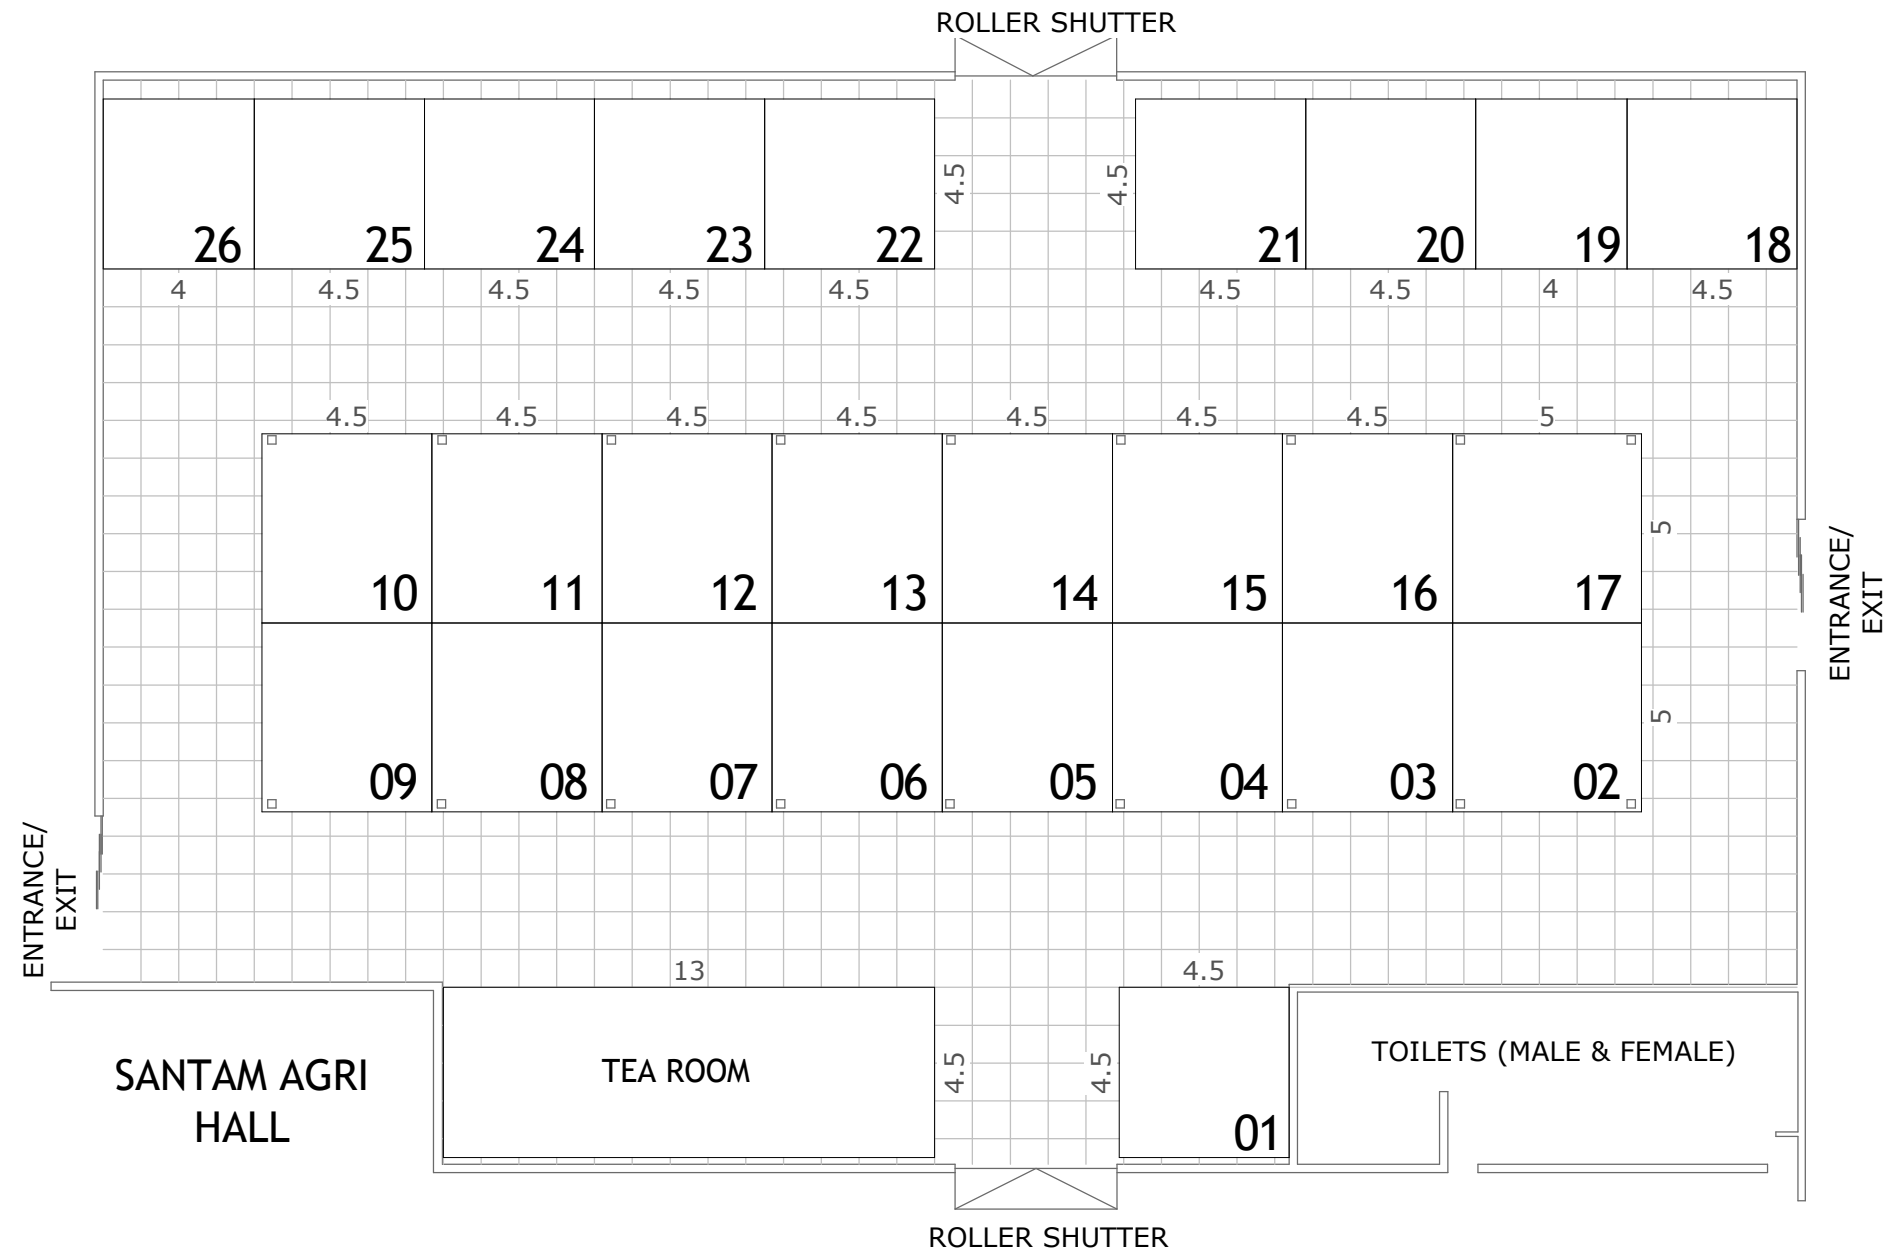

1 NAMPO 2018 - BOTAHVILLE SANTAM HALL - FLOOR PLAN
1 : 200

COPYRIGHT

ALL RIGHTS RESERVED