



→ /client: NAMPO

→ /show: NAMPO 2018

→ /venue: BOTHAVILLE

→ /dwg no: GLO A100


→ /Revision: 000

→ /date: 2017/08/04 11:58:51 AM

→ /pm: ADRI

→ /hall name: SAMPI EXTENSION

→ /designer: RYAN

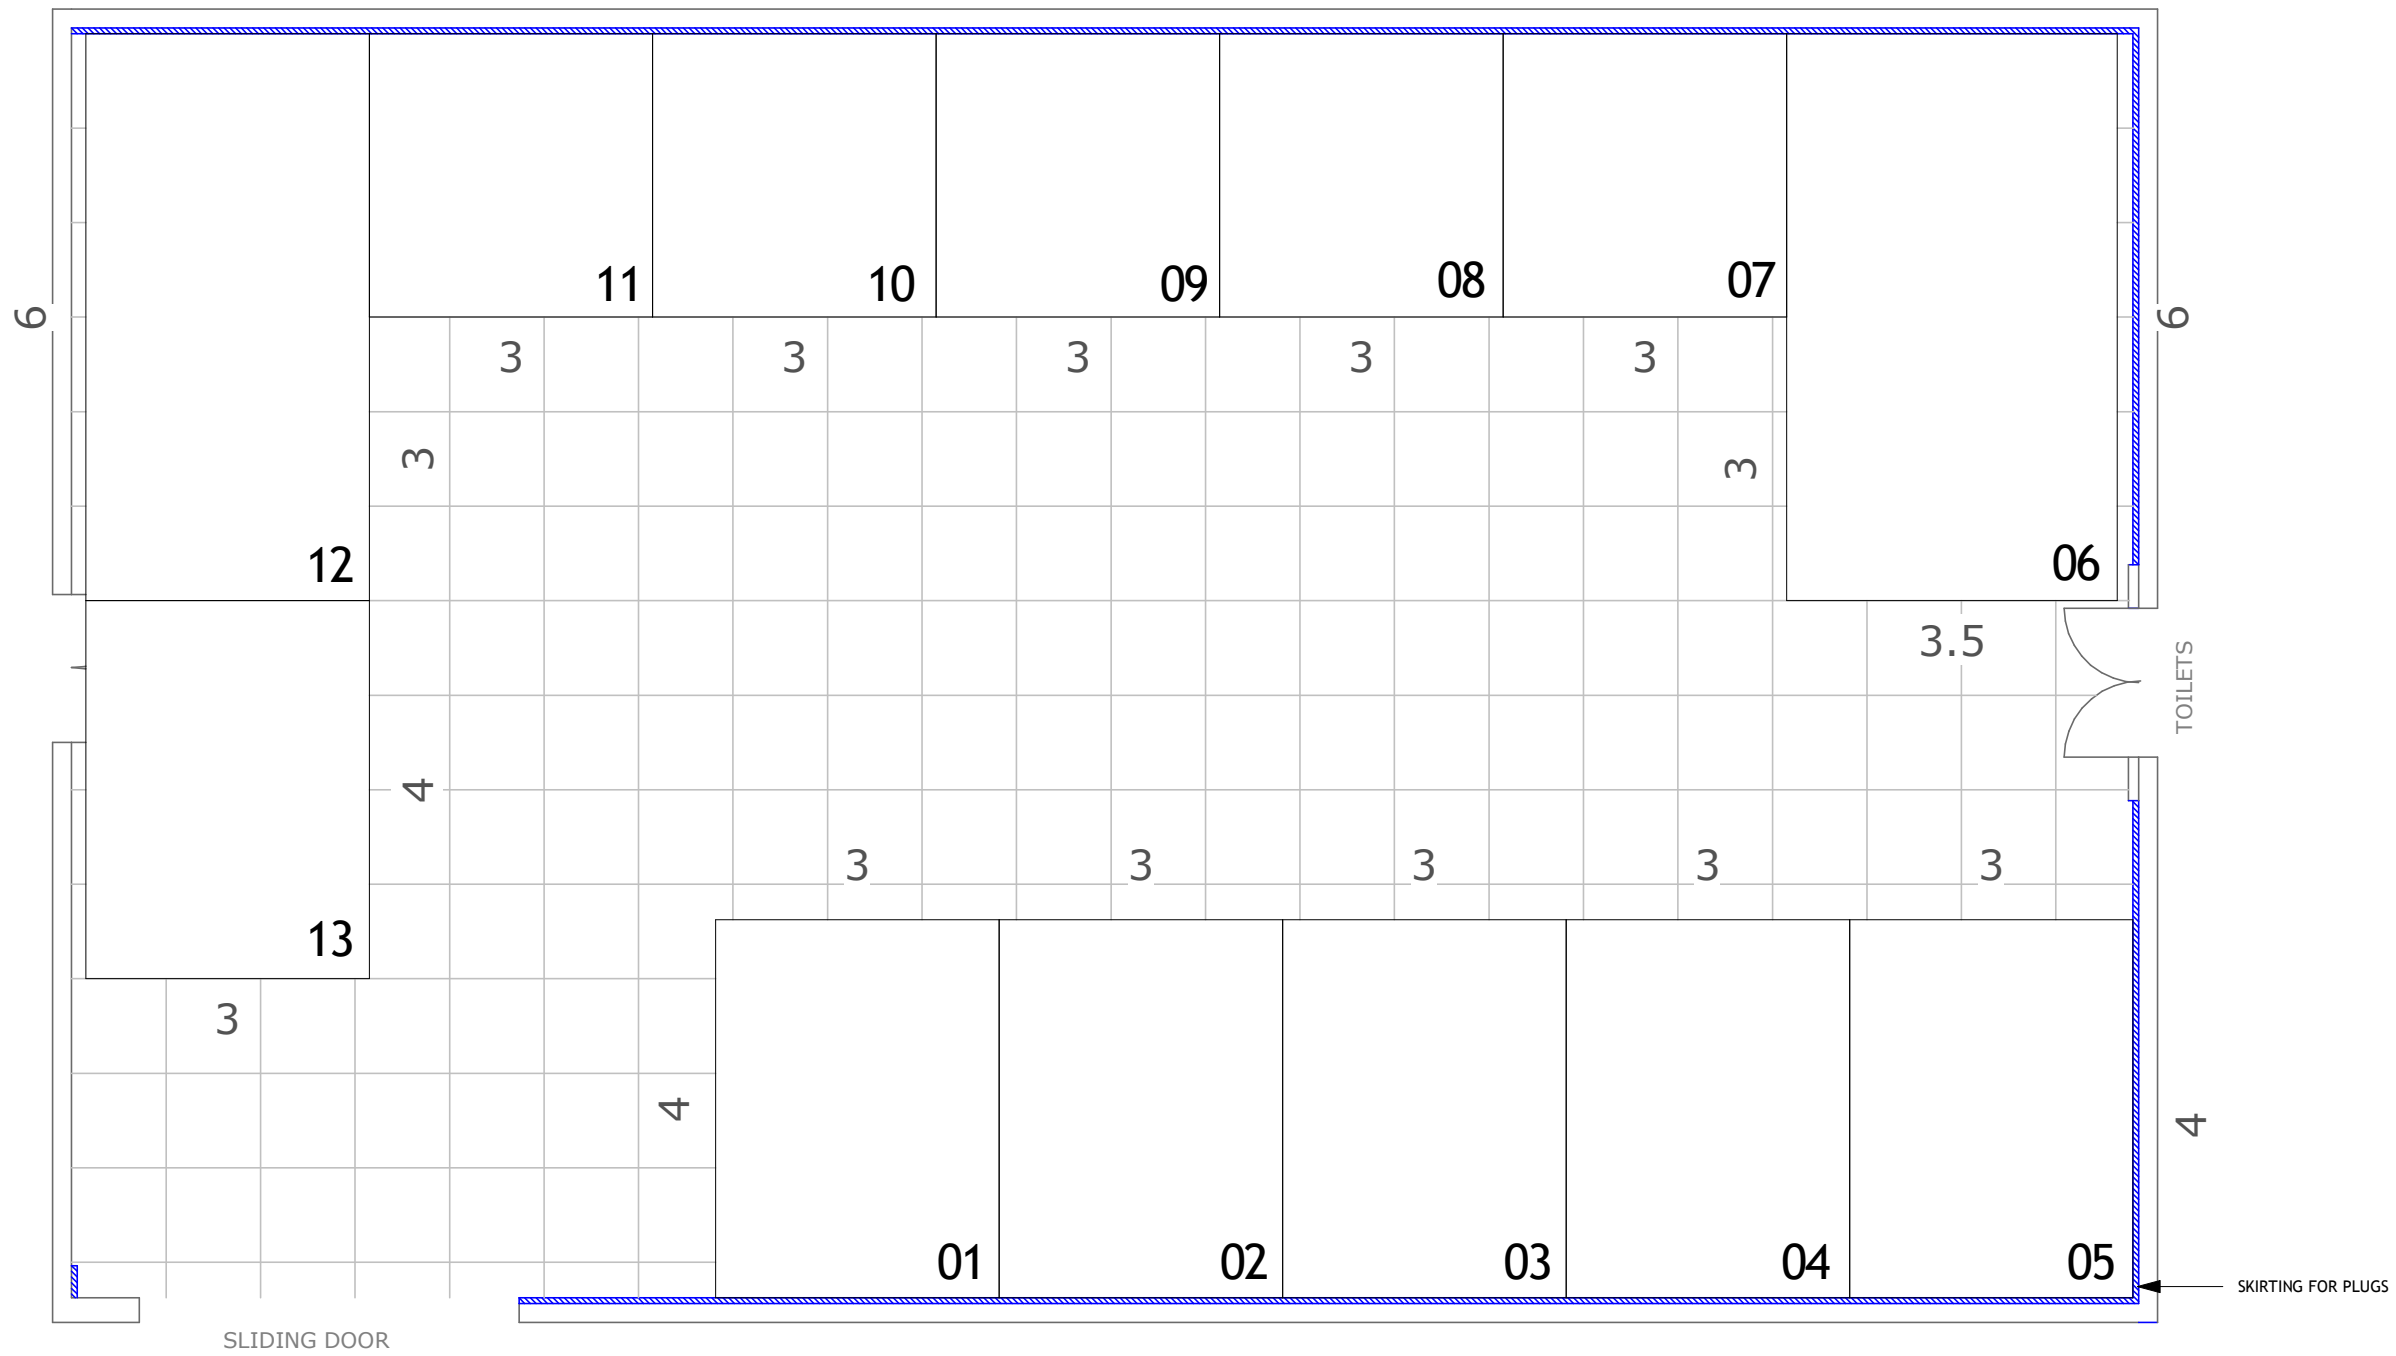

① NAMPO 2018 - BOTHAVILLE SAMPI EXTENSION - FLOOR PLAN  
1 : 80

**COPYRIGHT**

ALL RIGHTS RESERVED