



→ /client: NAMPO

→ /show: NAMPO 2023

→ /venue: BOTHAVILLE

→ /dwg no: GLO A101

→ /Revision: 003


→ /date: 2023-10-20 11:28:56 AM

→ /pm: ADRI

→ /hall name: AGRI-ALERT SAAL


→ /designer: OLIVER

ROLLER SHUTTER DOOR

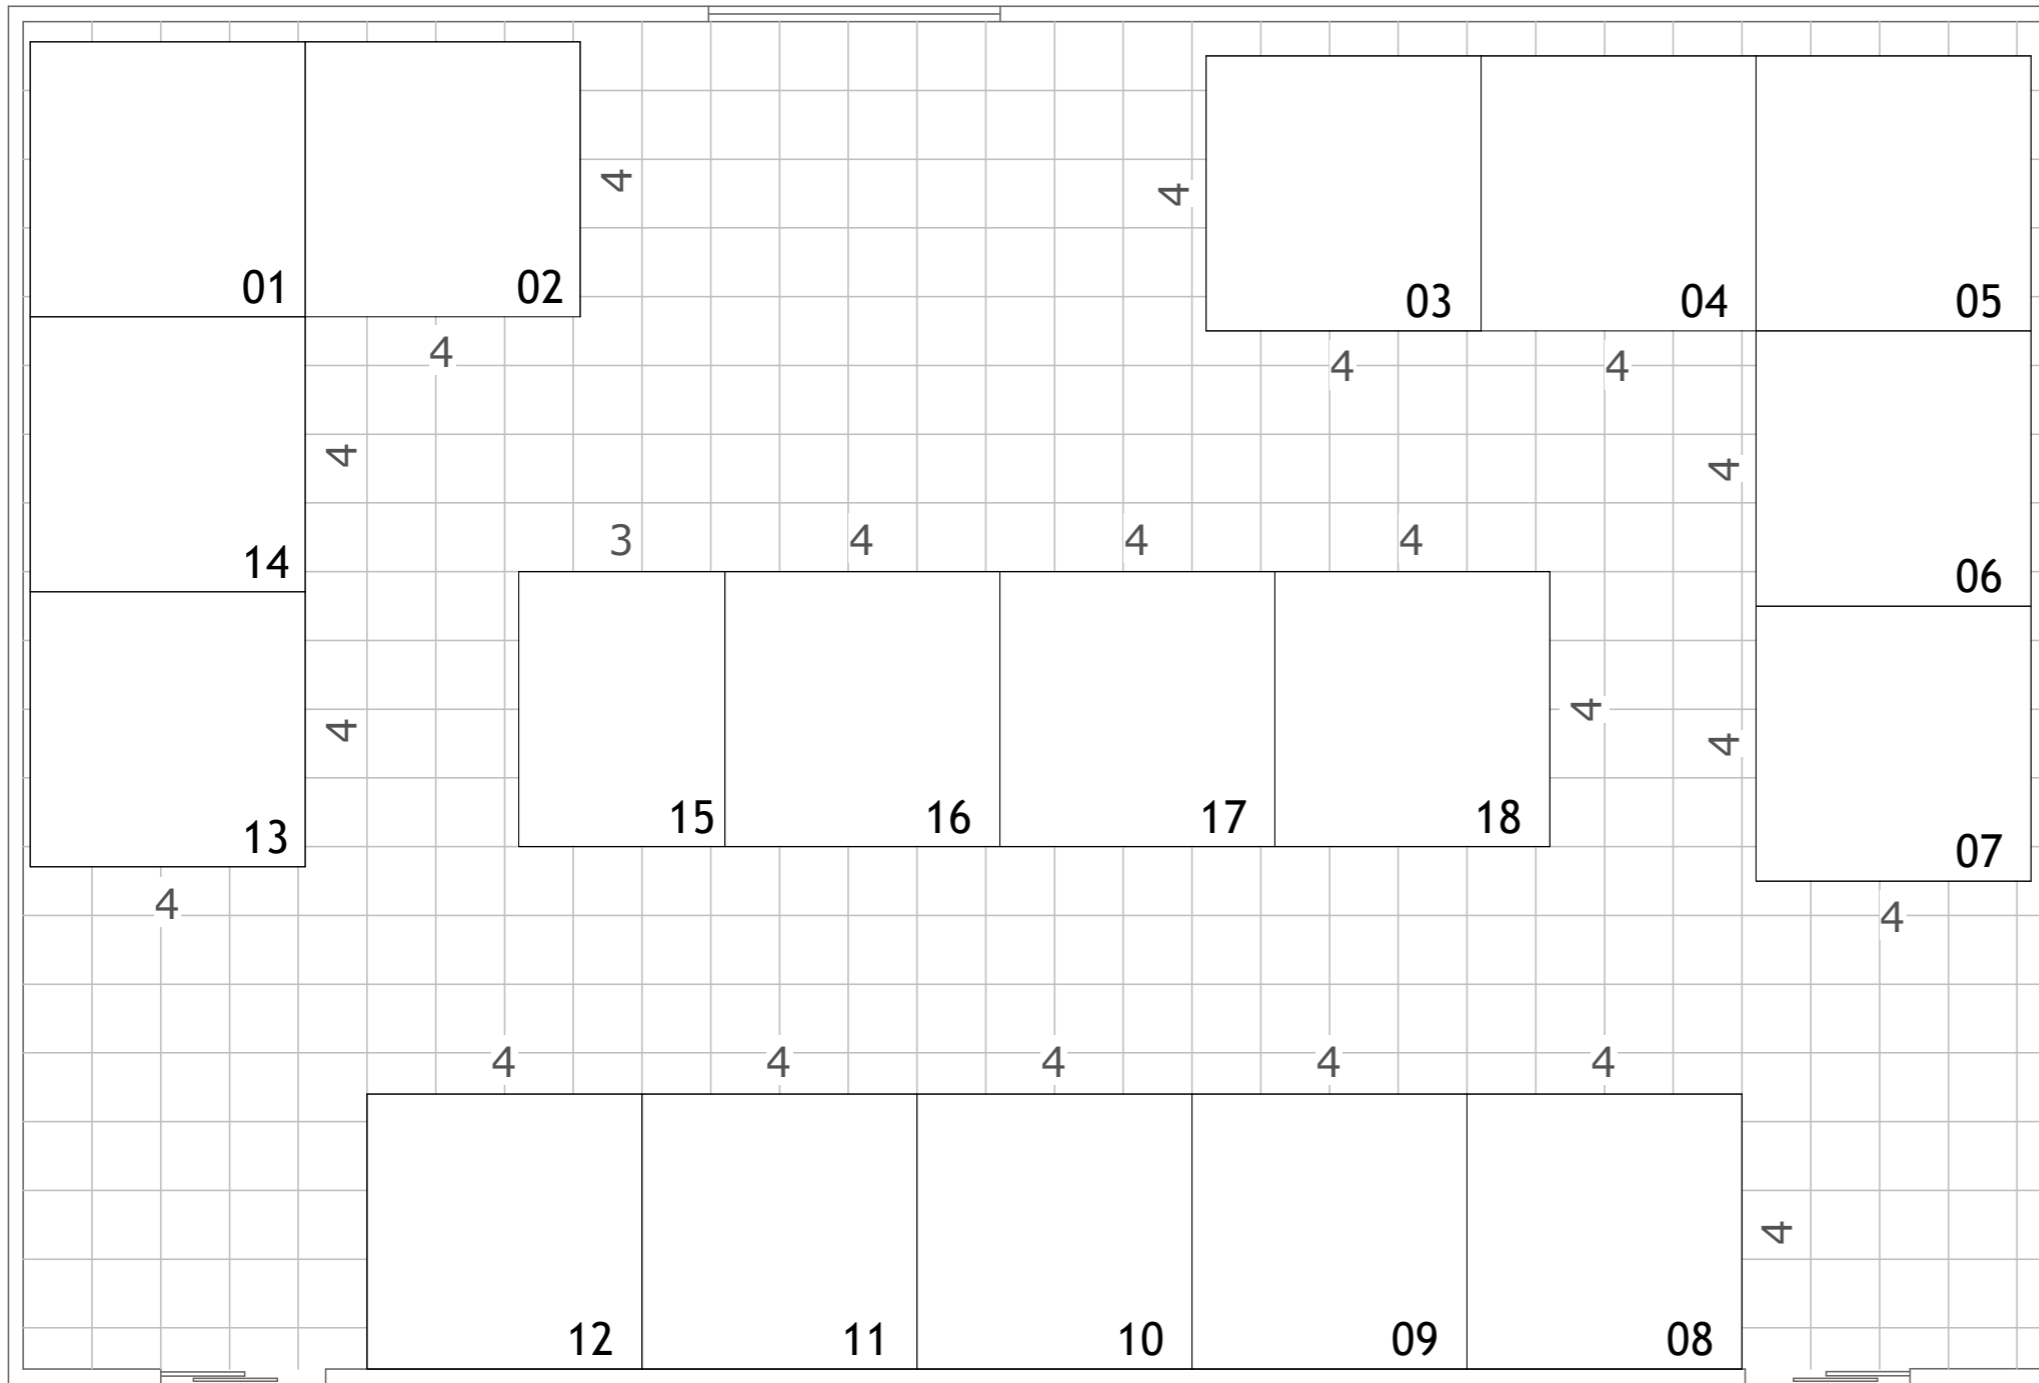

SLIDING DOOR

SLIDING DOOR

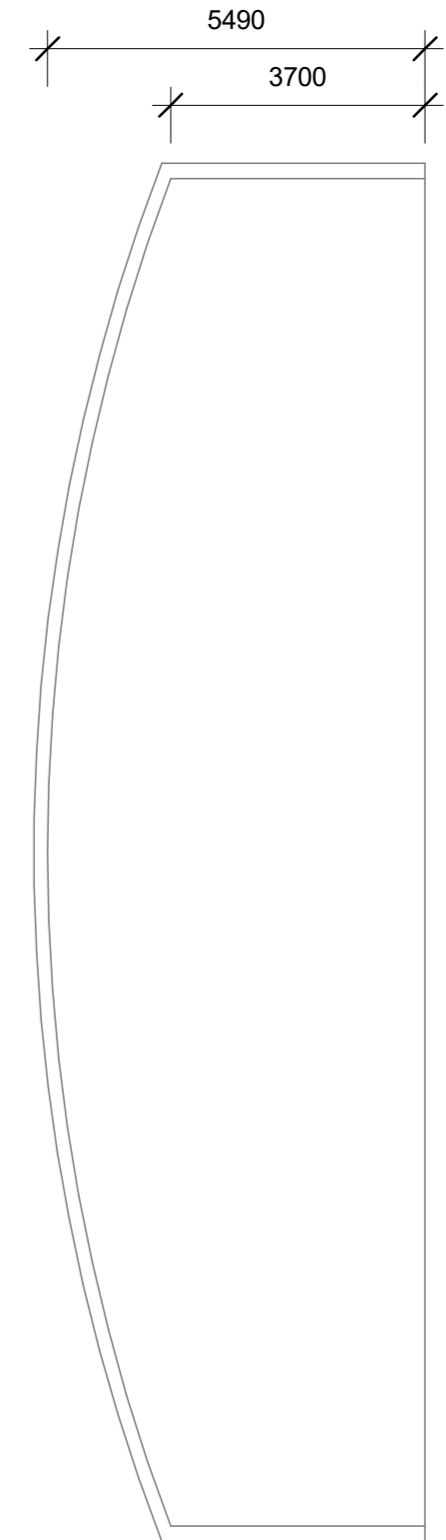

### AGRI-ALERT SAAL

① STAND LAYOUT  
1 : 110

# COPYRIGHT

ALL RIGHTS RESERVED