



→ /client: NAMPO

→ /show: NAMPO 2018

→ /venue: BOTHAVILLE

→ /dwg no: GLO A101


→ /Revision: 000

→ /date: 2017/07/24 12:44:06 PM

→ /ae: ADRI

→ /hall name: GRUNDFOS

→ /designer: RYAN

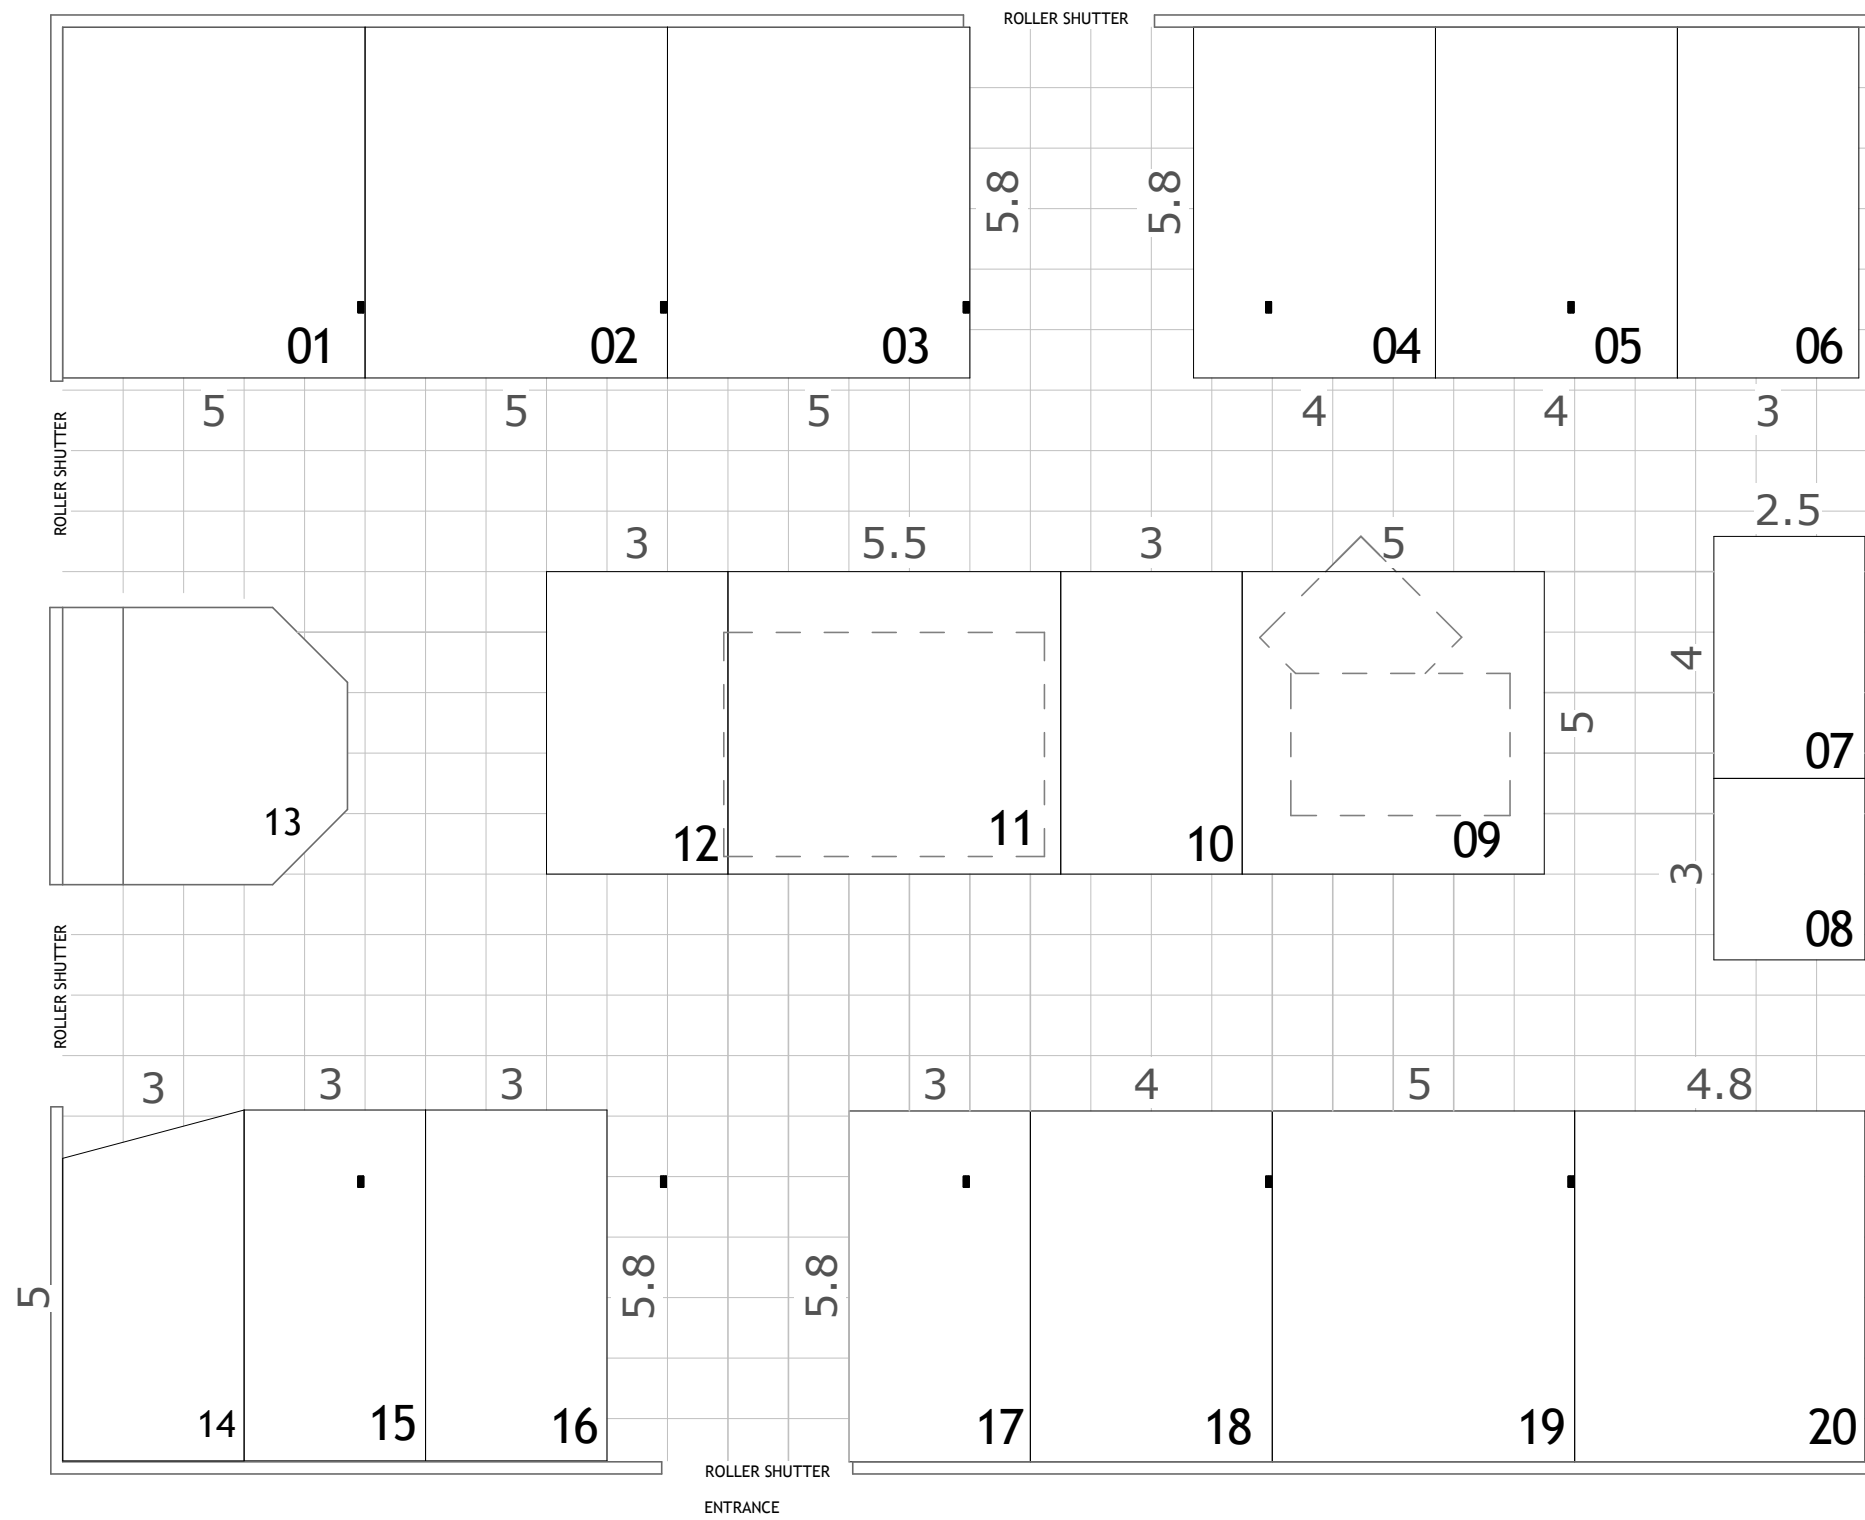

COPYRIGHT

ALL RIGHTS RESERVED