



→ /client: NAMPO

→ /show: NAMPO 2018

→ /venue: BOTHAVILLE

→ /dwg no: GLO A100


→ /Revision: 000

→ /date: 2017/07/24 12:51:26 PM

→ /pm: ADRI

→ /hall name: ZEST WEG GROUP HALL

→ /designer: RYAN

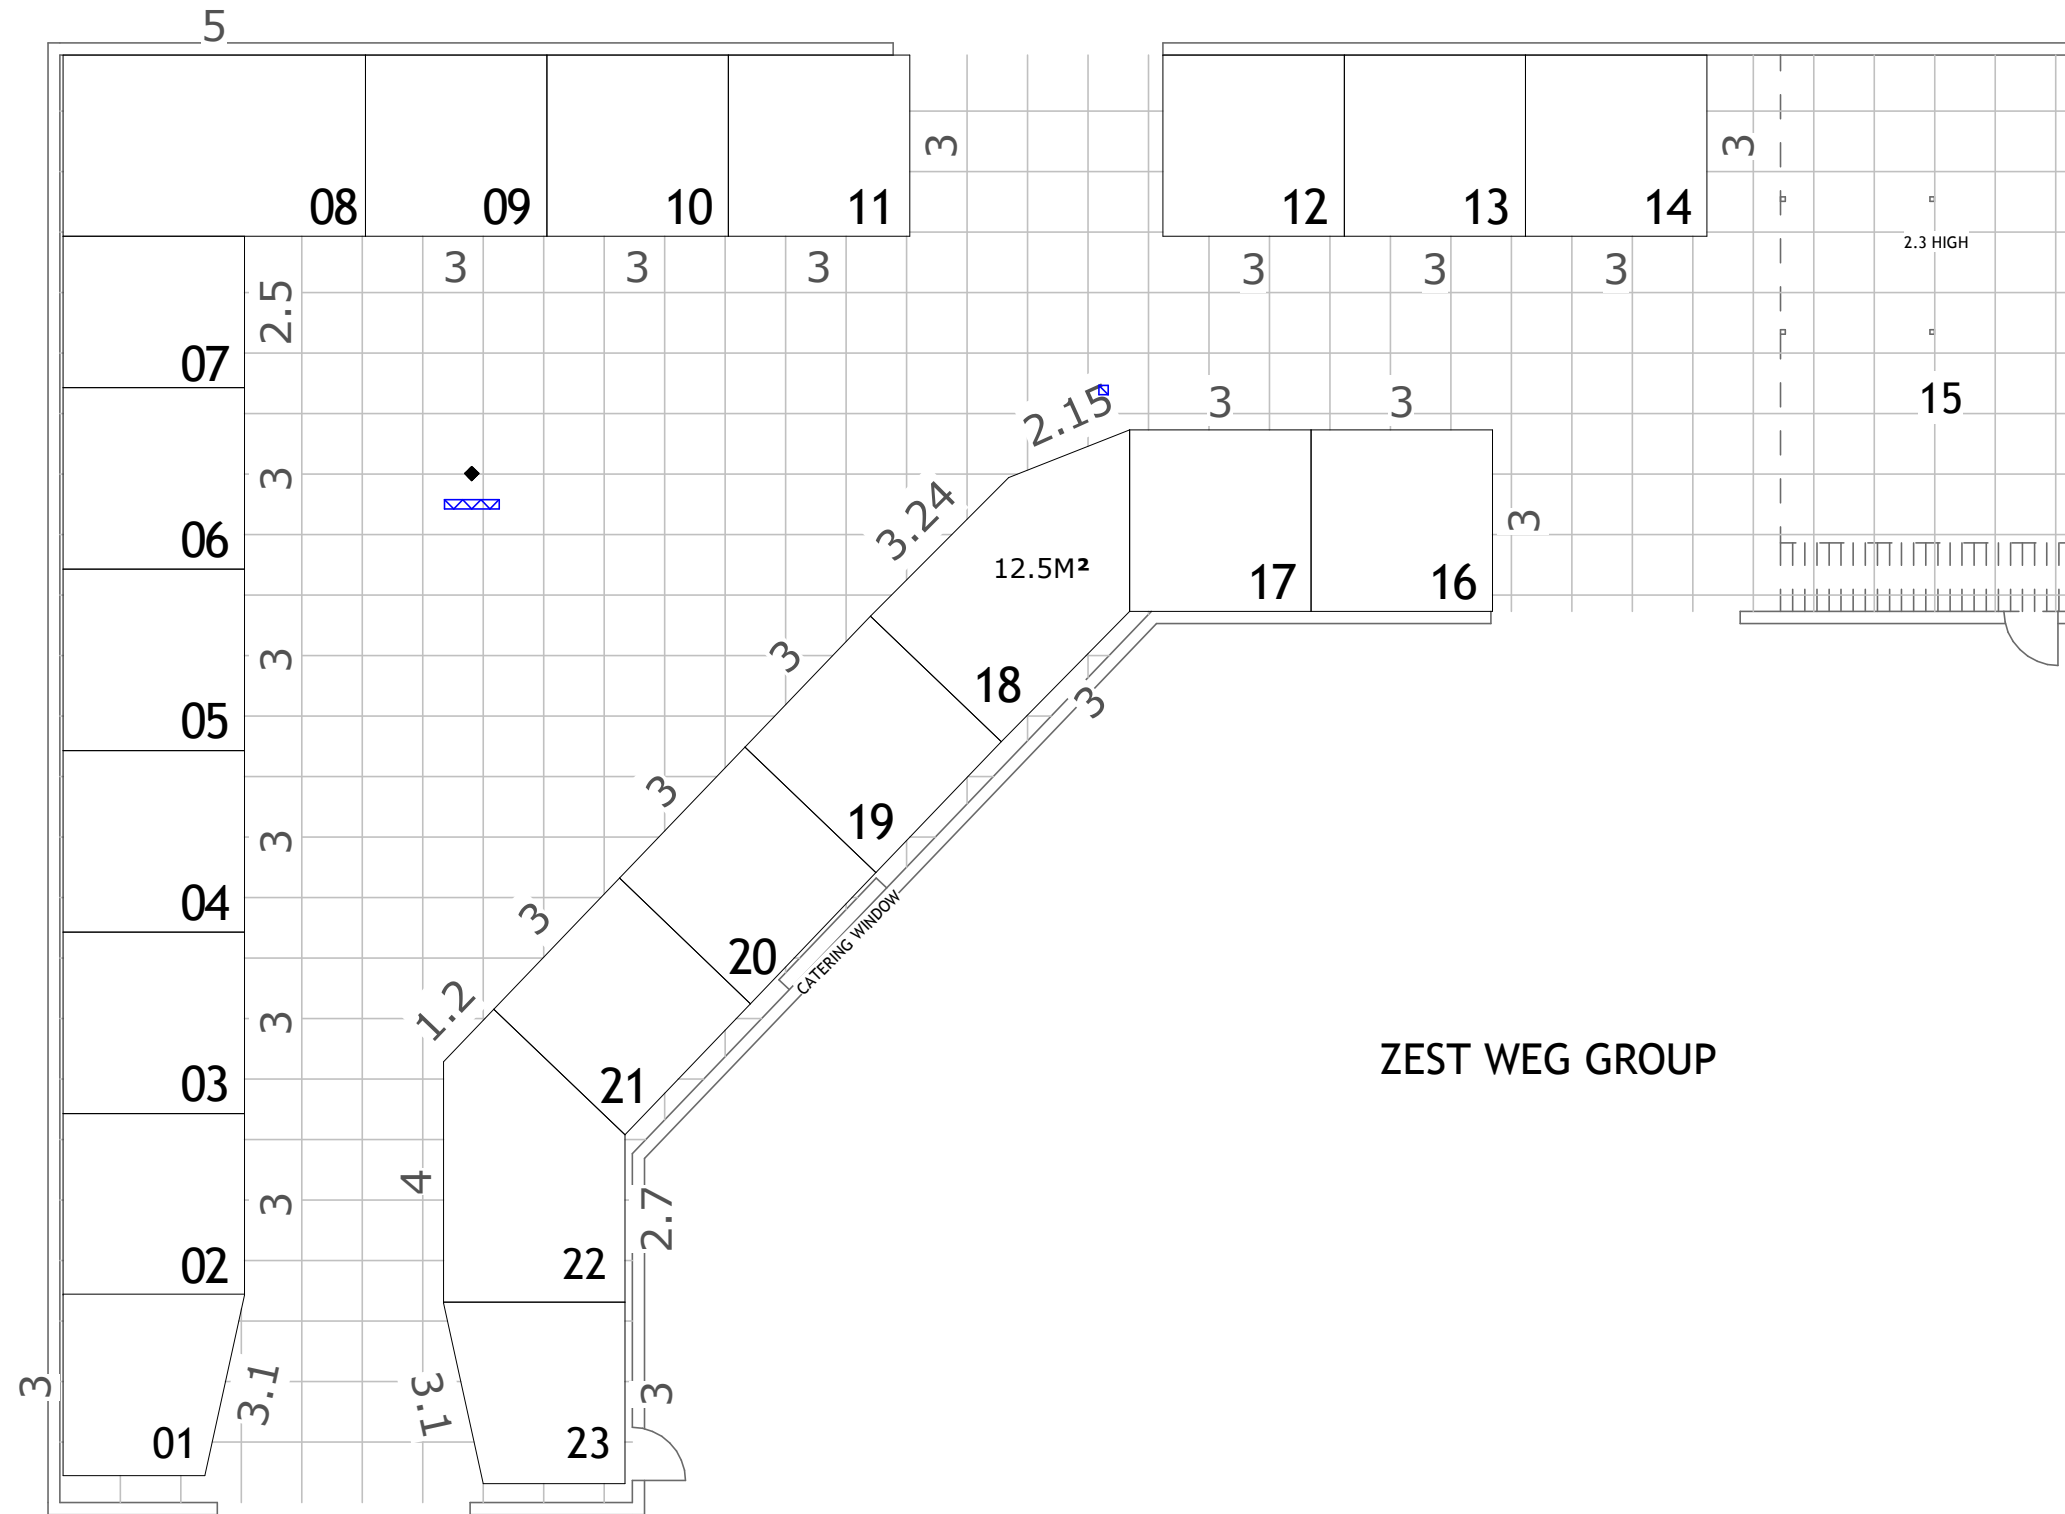

ZEST WEG GROUP