



→ /client: NAMPO

→ /show: NAMPO 2018

→ /venue: BOTHAVILLE

→ /dwg no:GLO A101


→ /Revision: 000

→ /date: 2017/07/24 12:44:54 PM

→ /pm: ADRI

→ /hall name: HINTERLAND HALL

→ /designer: RYAN

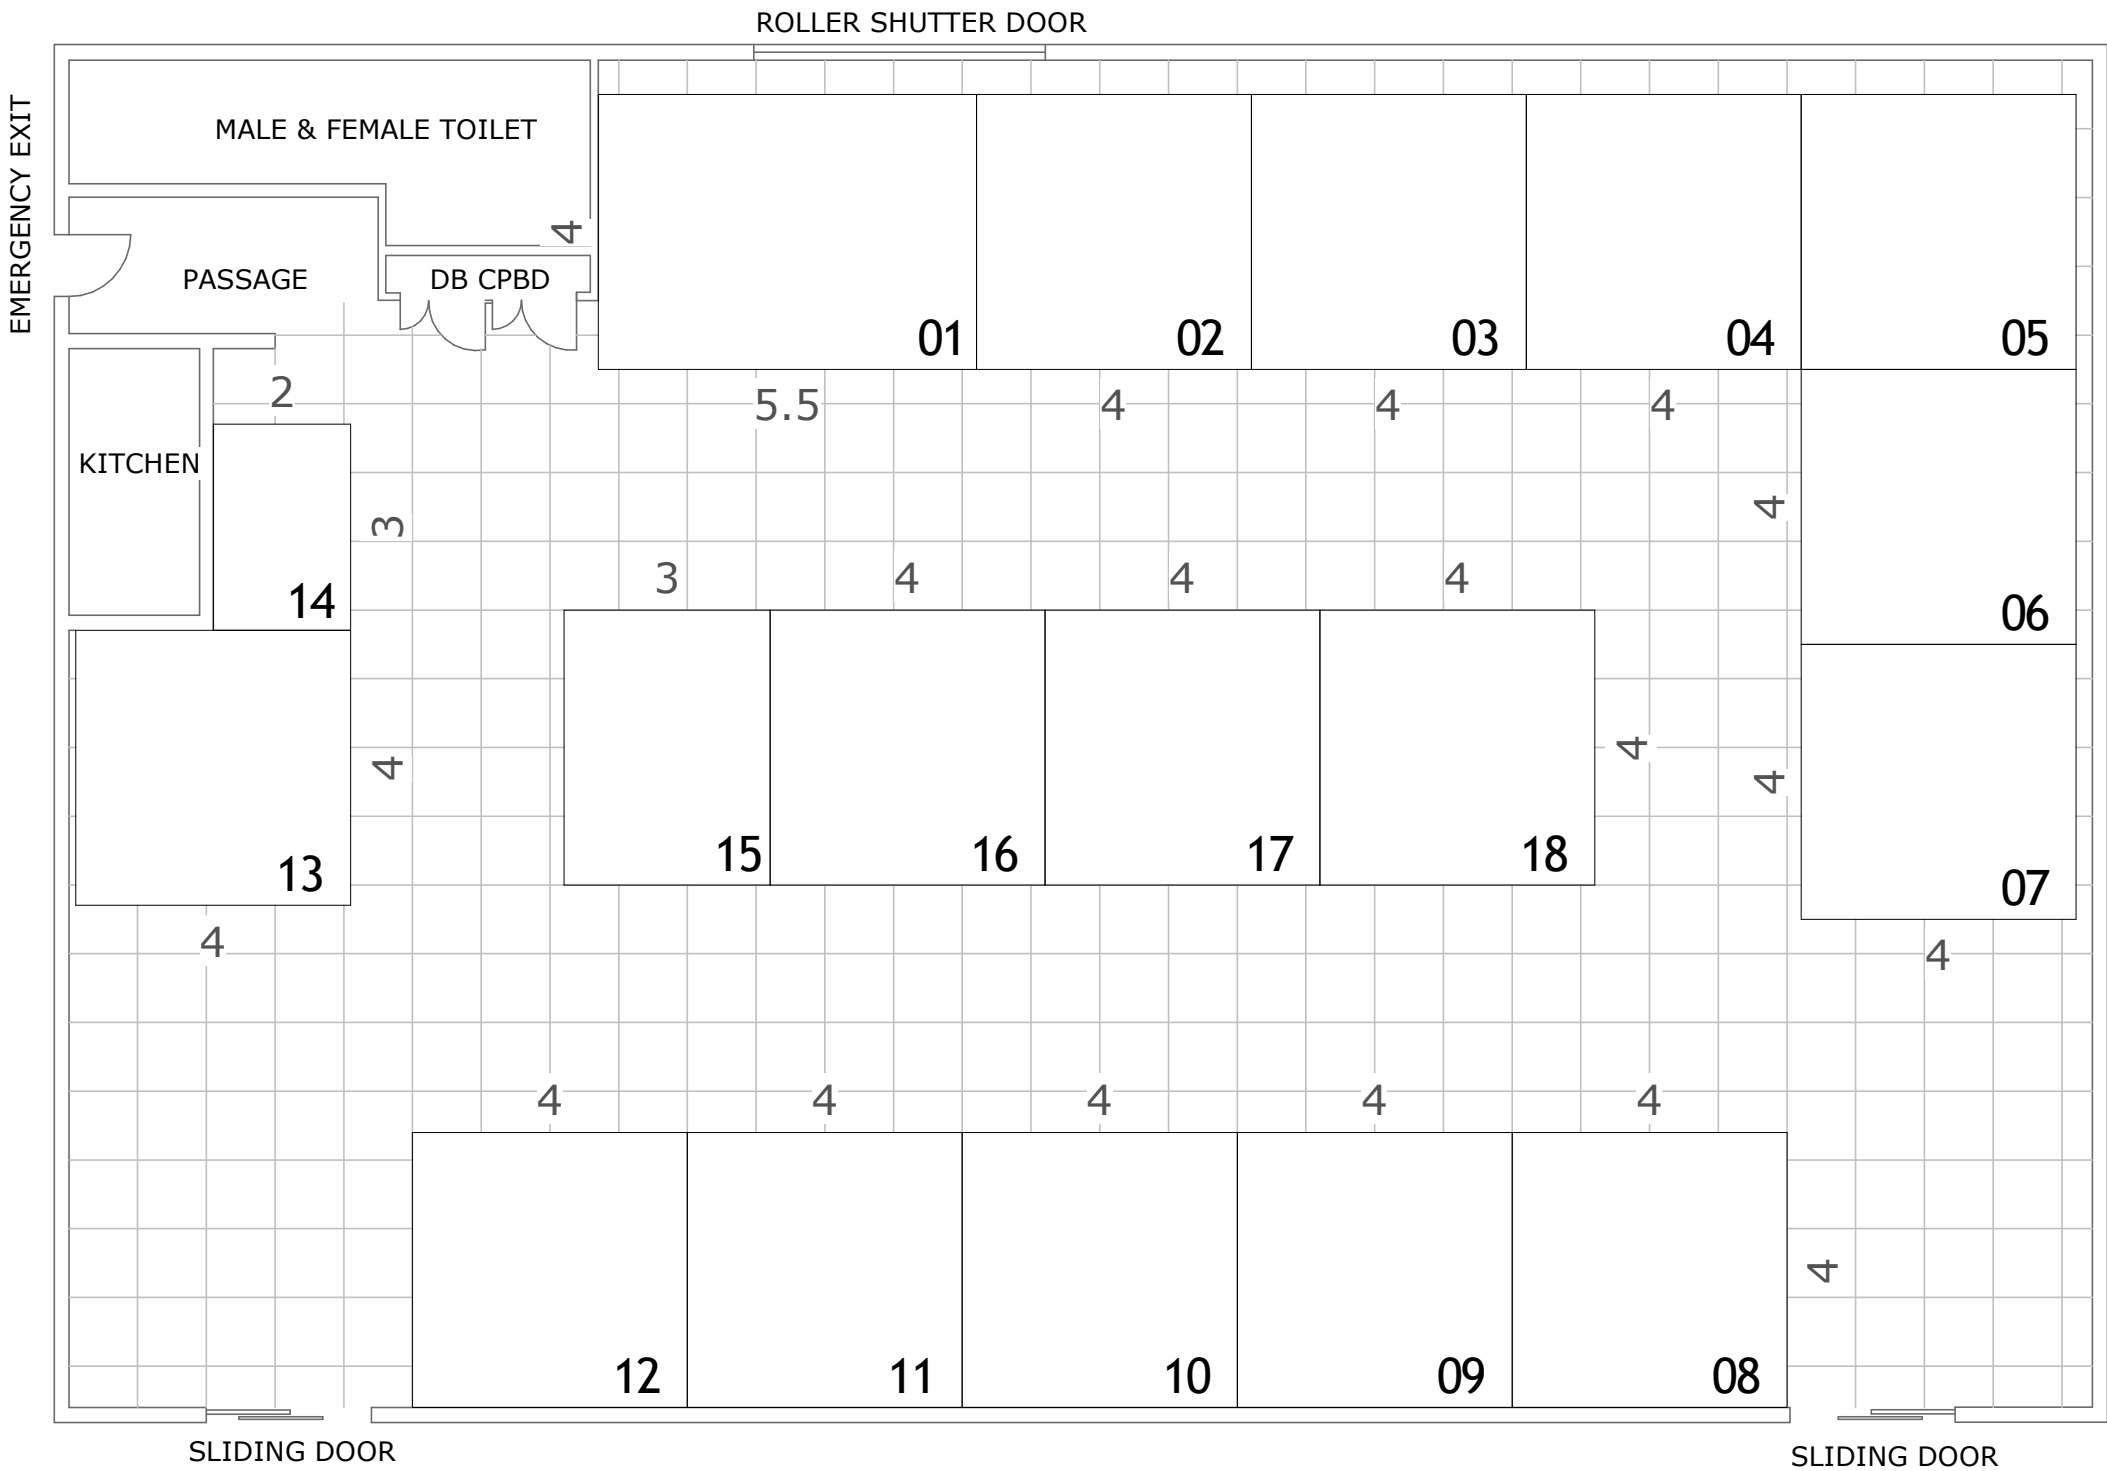

HINTERLAND HALL

COPYRIGHT