



→ /client: NAMPO

→ /show: NAMPO 2018

→ /venue: BOTHAVILLE

→ /dwg no: GLO A100


→ /Revision: 000

→ /date: 2017/08/04 12:04:07 PM

→ /pm: ADRI

→ /hall name: LIQUI MOLY,
Total
SOLUTIONS

→ /designer: RYAN

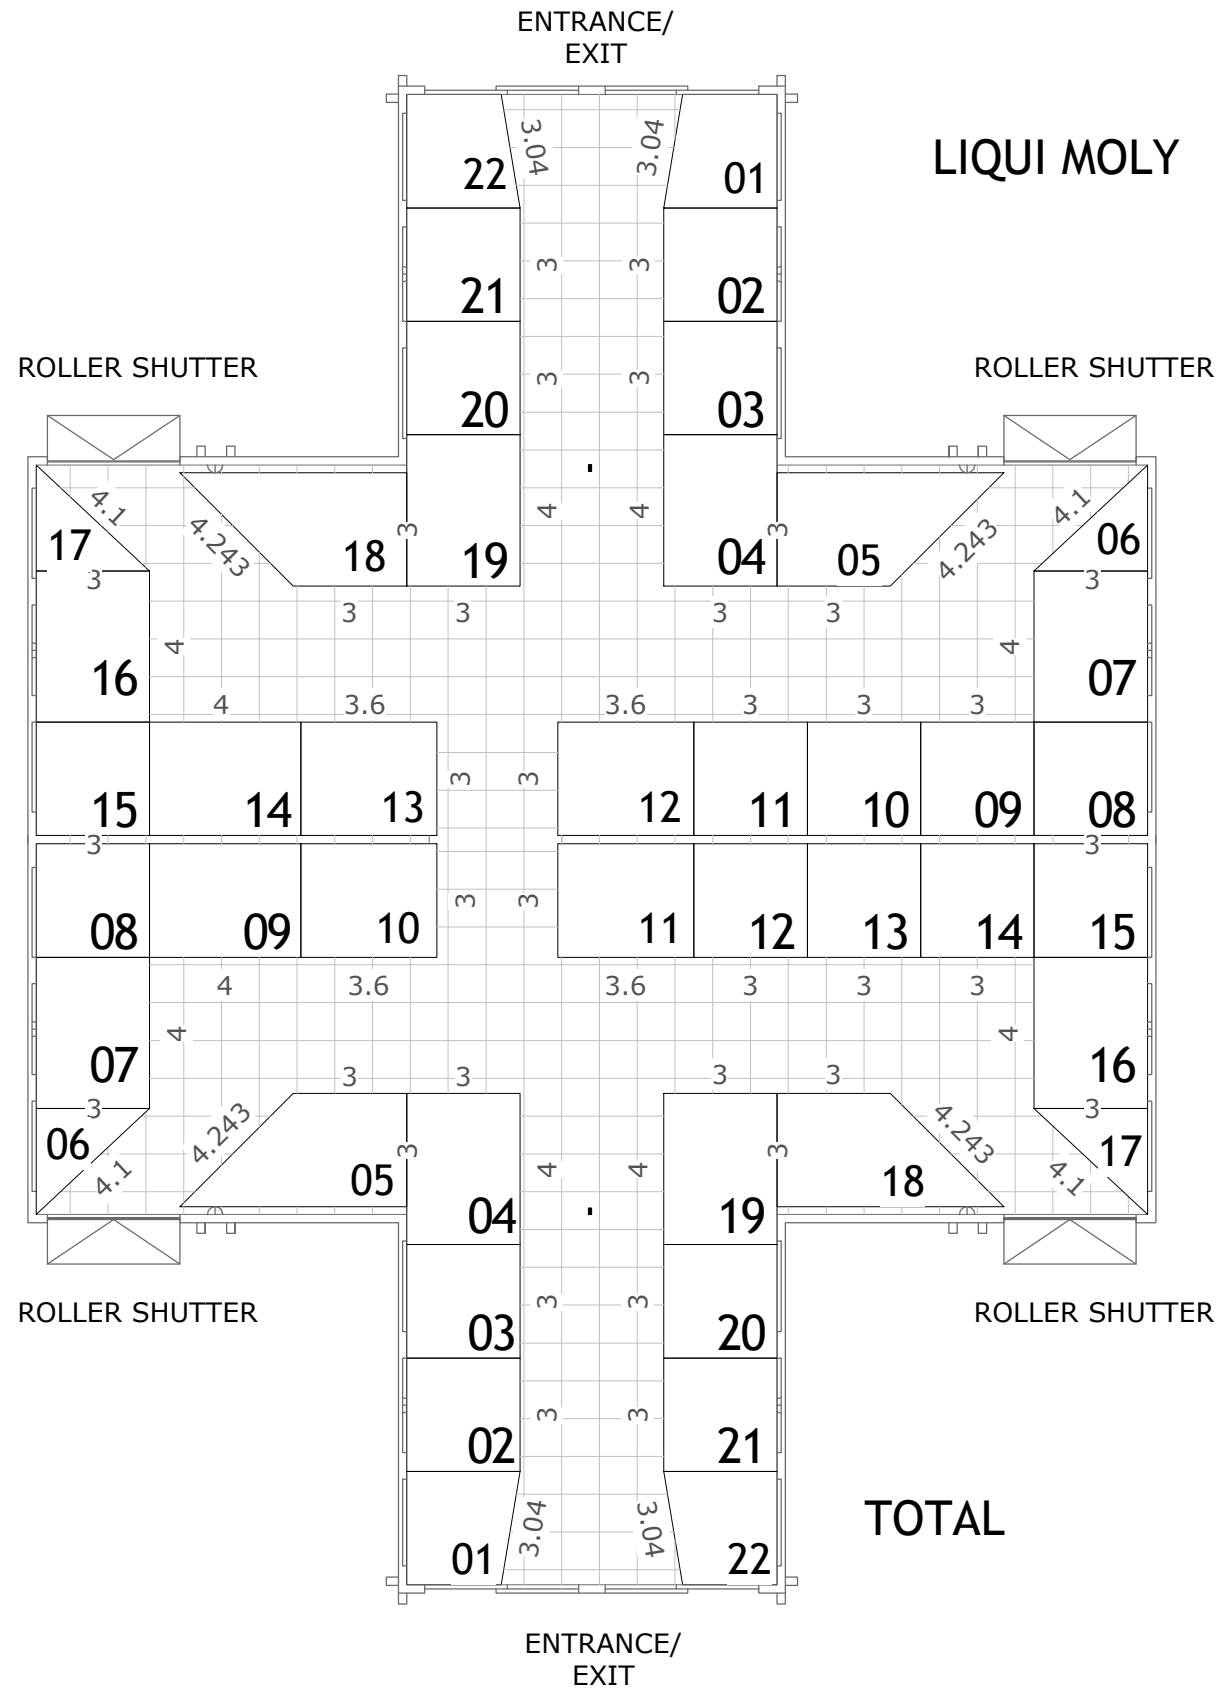

COPYRIGHT

ALL RIGHTS RESERVED