

The floor plan shows a building with the following dimensions and room layout:


- Overall Dimensions:**
 - Top: 14600 (8200 + 6400)
 - Bottom: 8000 + 6600 = 14600
 - Left: 15400 (750 + 1000 + 1000 + 1000 + 1000 + 1000 + 1000 + 1000 + 1280 + 750)
 - Right: 2900 + 6200 + 6300 = 15400
- Rooms and Dimensions:**
 - Room 1: 3x2 (bottom left)
 - Room 2: 4x2 (top left)
 - Room 3: 3x3 (middle left)
 - Room 4: 3x3 (middle center)
 - Room 5: 3x2 (middle right)
 - Room 6: 3x3 (top right)
 - Room 7: 3x2 (bottom center)
 - Room 8: 3x2 (bottom right)
- Other Features:**
 - A column labeled "COLUMN 400x400" is located near Room 5.
 - Two red arrows point to Rooms 5 and 6, labeled "2m HEIGHT RESTRICTION".
 - Entrances are shown on the left and right sides.

1 PLAN LAYOUT
1 : 100

CLIENT NAME: GRAIN SA	SHOW NAME: NAMPO HARVEST DAY 2018	JOB NO: QT20170002767	DESIGNER NAME: WILLIE GREYLING	
VENUE NAME: BOTHAVILLE	STAND NO:	REVISION: 3	ACCOUNT EXECUTIVE: CARMEN BAARTMAN	
		HALL NO:	CHECKED BY:	

COPYRIGHT RESERVED www.expoguys.co.za / tel: 011 433 3260 / fax: 011 433 1717 / info@expoguys.co.za

NAMPO HARVEST DAY 2018 - DELI STANDS OPTION B

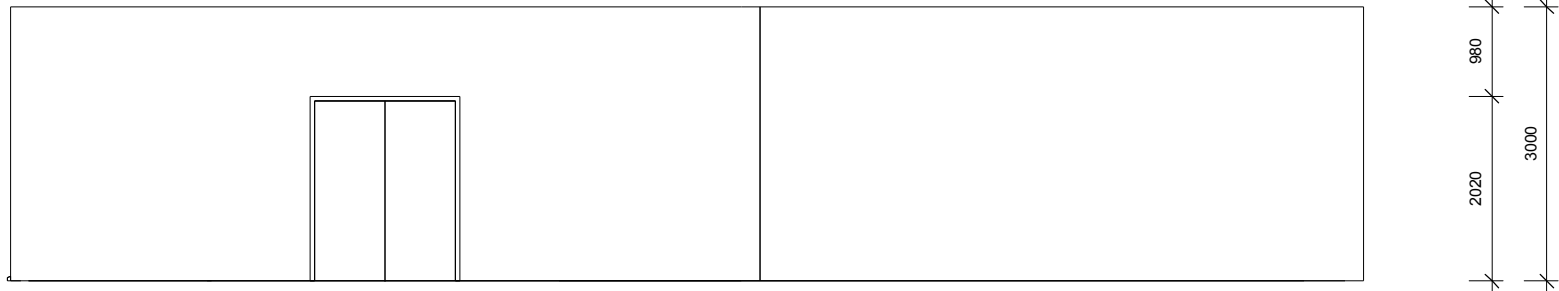

① FRONT ELEVATION
1 : 50


CLIENT NAME: GRAIN SA	SHOW NAME: NAMPO HARVEST DAY 2018	JOB NO: QT20170002767	DESIGNER NAME: WILLIE GREYLING
VENUE NAME: BOTHAVILLE	STAND NO:	REVISION: 3	ACCOUNT EXECUTIVE: CARMEN BAARTMAN
		HALL NO:	CHECKED BY:
COPYRIGHT RESERVED www.expoguys.co.za / tel: 011 433 3260 / fax: 011 433 1717 / info@expoguys.co.za			



NAMPO HARVEST DAY 2018 - DELI STANDS OPTION B

Important graphic specifications


- Artwork must be provided in High resolution PDF or Jpeg.
- 120 dpi at full size or 300 dpi half size.
- Allow for 10mm bleed.
- Strictly check final sizes and quantities on graphic legend.
- Label artwork according to graphic legend.
- Please note: Artwork not to spec will delay build-up

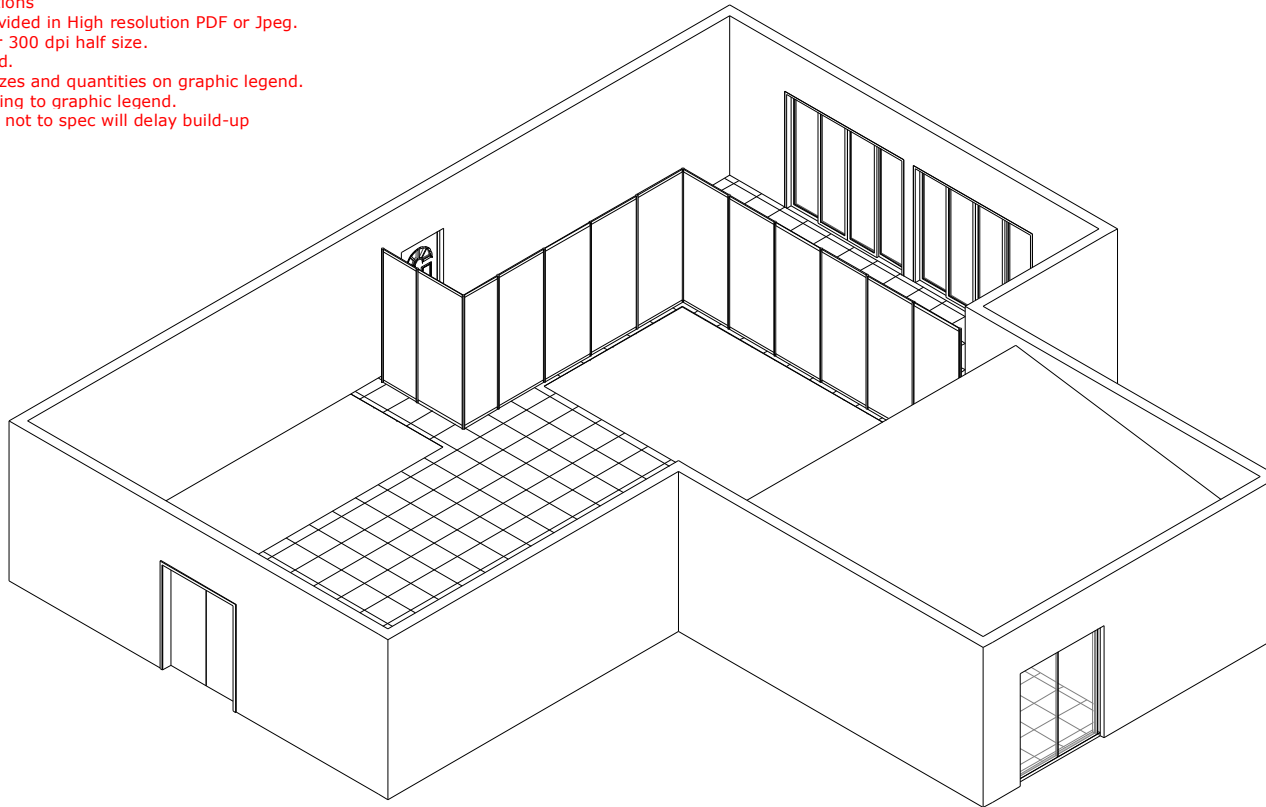

1 ISOMETRIC

CLIENT NAME: GRAIN SA	SHOW NAME: NAMPO HARVEST DAY 2018	JOB NO: QT20170002767	DESIGNER NAME: WILLIE GREYLING
VENUE NAME: BOTHAVILLE	STAND NO:	REVISION: 3	ACCOUNT EXECUTIVE: CARMEN BAARTMAN
		HALL NO:	CHECKED BY:
COPYRIGHT RESERVED www.expoguys.co.za / tel: 011 433 3260 / fax: 011 433 1717 / info@expoguys.co.za			

NAMPO HARVEST DAY 2018 - DELI STANDS OPTION B

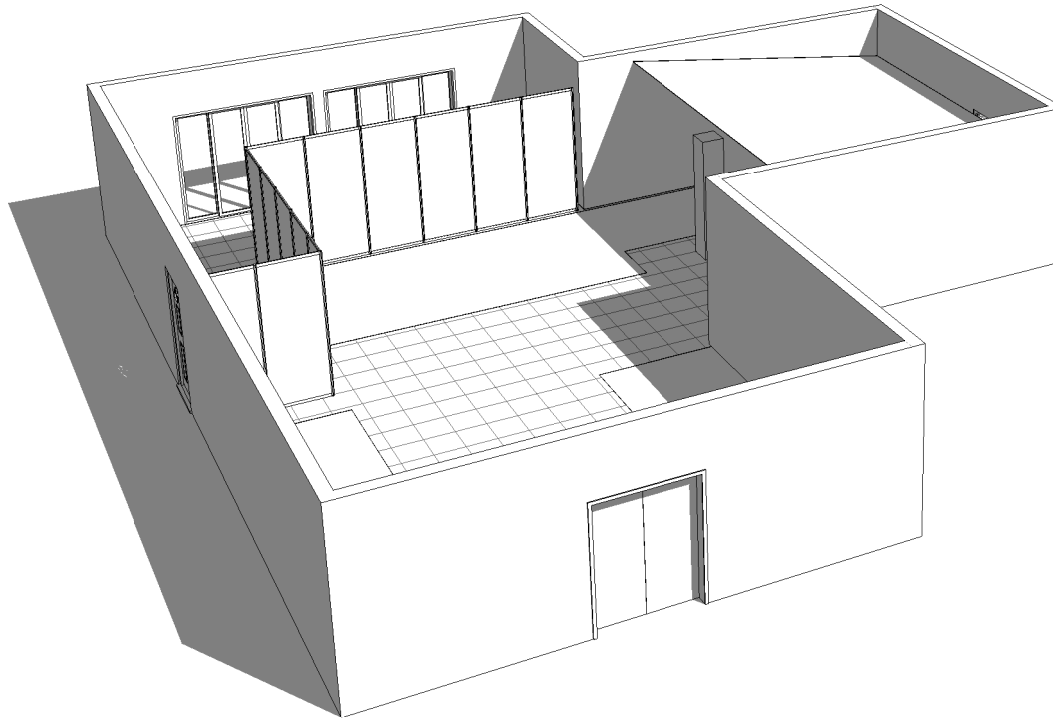

① PERSPECTIVE VIEW 1

CLIENT NAME: GRAIN SA	SHOW NAME: NAMPO HARVEST DAY 2018	JOB NO: QT20170002767	DESIGNER NAME: WILLIE GREYLING
VENUE NAME: BOTHAVILLE	STAND NO:	REVISION: 3	ACCOUNT EXECUTIVE: CARMEN BAARTMAN
		HALL NO:	CHECKED BY:
COPYRIGHT RESERVED www.expoguys.co.za / tel: 011 433 3260 / fax: 011 433 1717 / info@expoguys.co.za			

