



→ /client: NAMPO

→ /show: NAMPO BOTHAVILLE → /venue: NAMPO PARK 2020

→ /dwg no: GLO A100

→ /Revision: 002


→ /date: 2019/10/16 8:41:46 AM

→ /pm: ADRI

→ /hall name: CALTEX EXTENSION

→ /designer: ZAHEER

[PLEASE NOTE - GRID @ 1000mm x 1000mm]

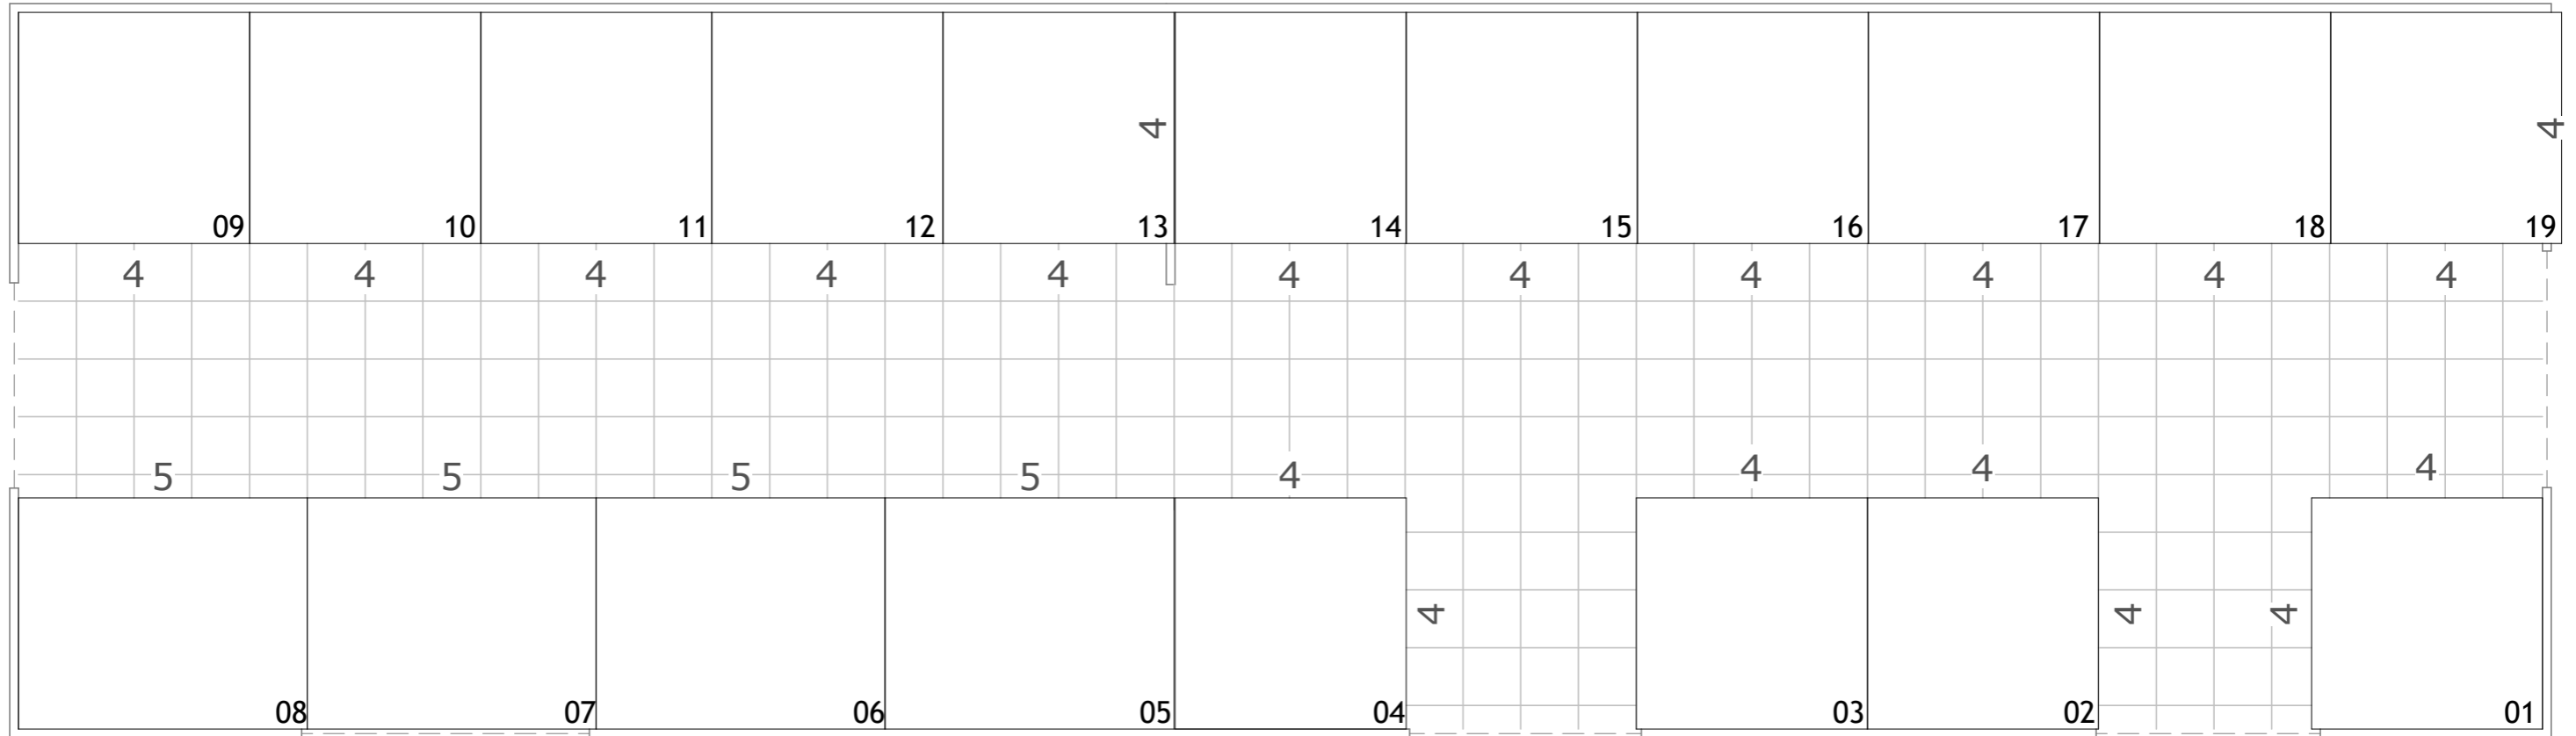

① STAND LAYOUT
1 : 115

COPYRIGHT

ALL RIGHTS RESERVED